



**Alternative
Designs Inc**
20-233


FIRST FLOOR	1650 S.F.
SECOND FLOOR	625 S.F.*
TOTAL	2275 S.F.
*NOT INCLD'G UNFIN'D BONUS RM (520 S.F.)	
*NOT INCLD'G OPEN TO BELOW SPACES	



1 FRONT ELEVATION
 SCALE: 1/4" = 1'-0"

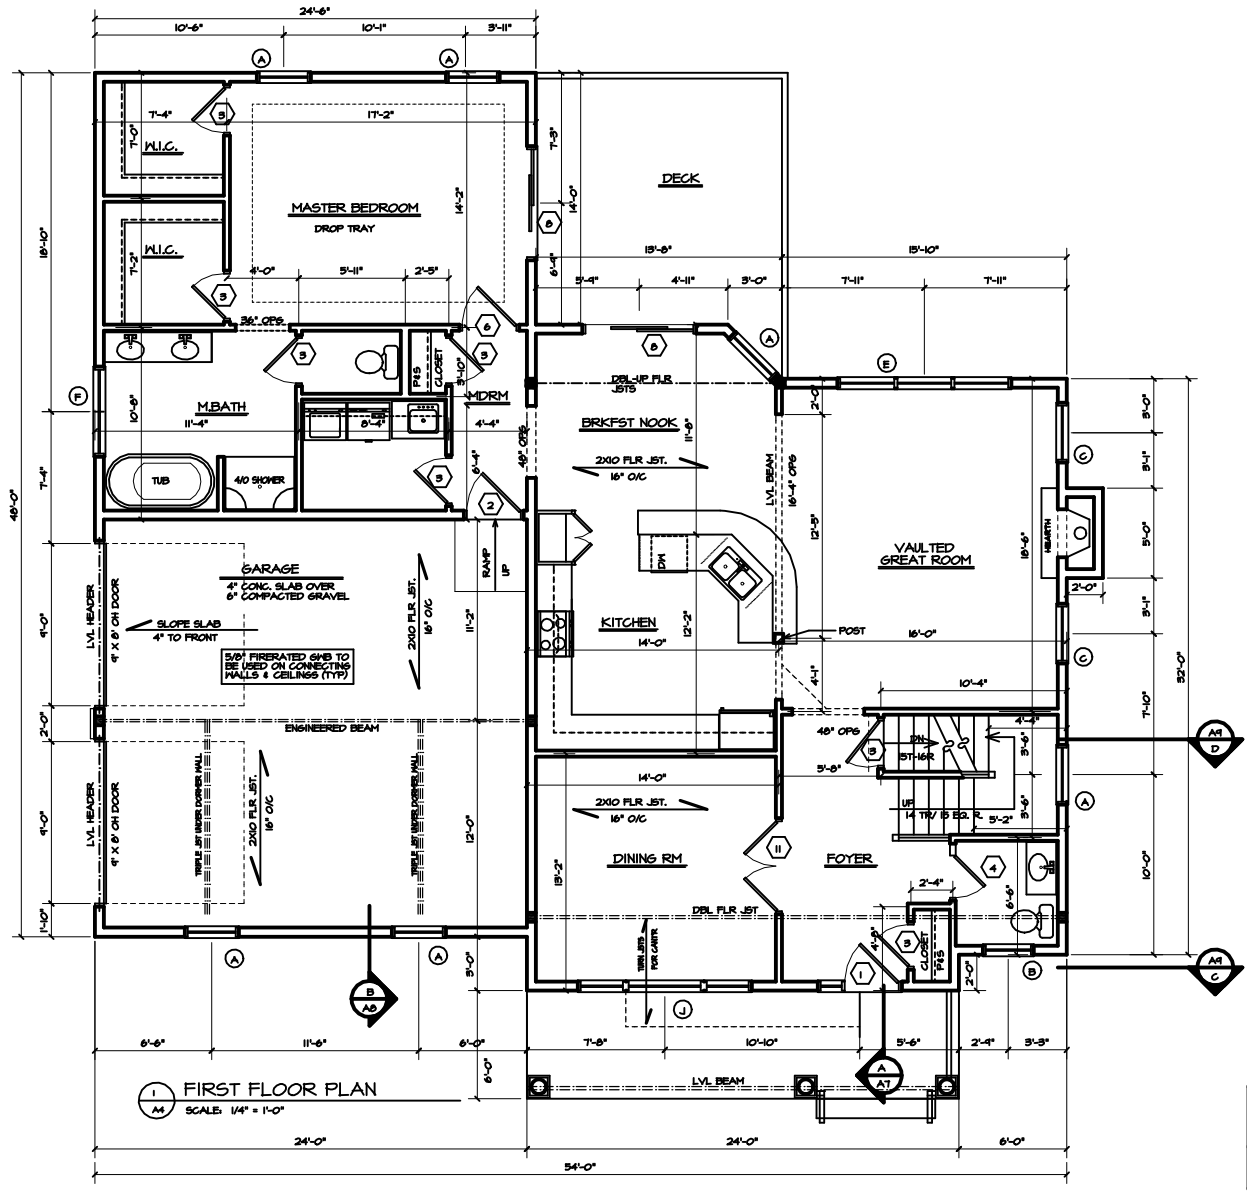

1 FIRST FLOOR PLAN
M SCALE: 1/4" = 1'-0"

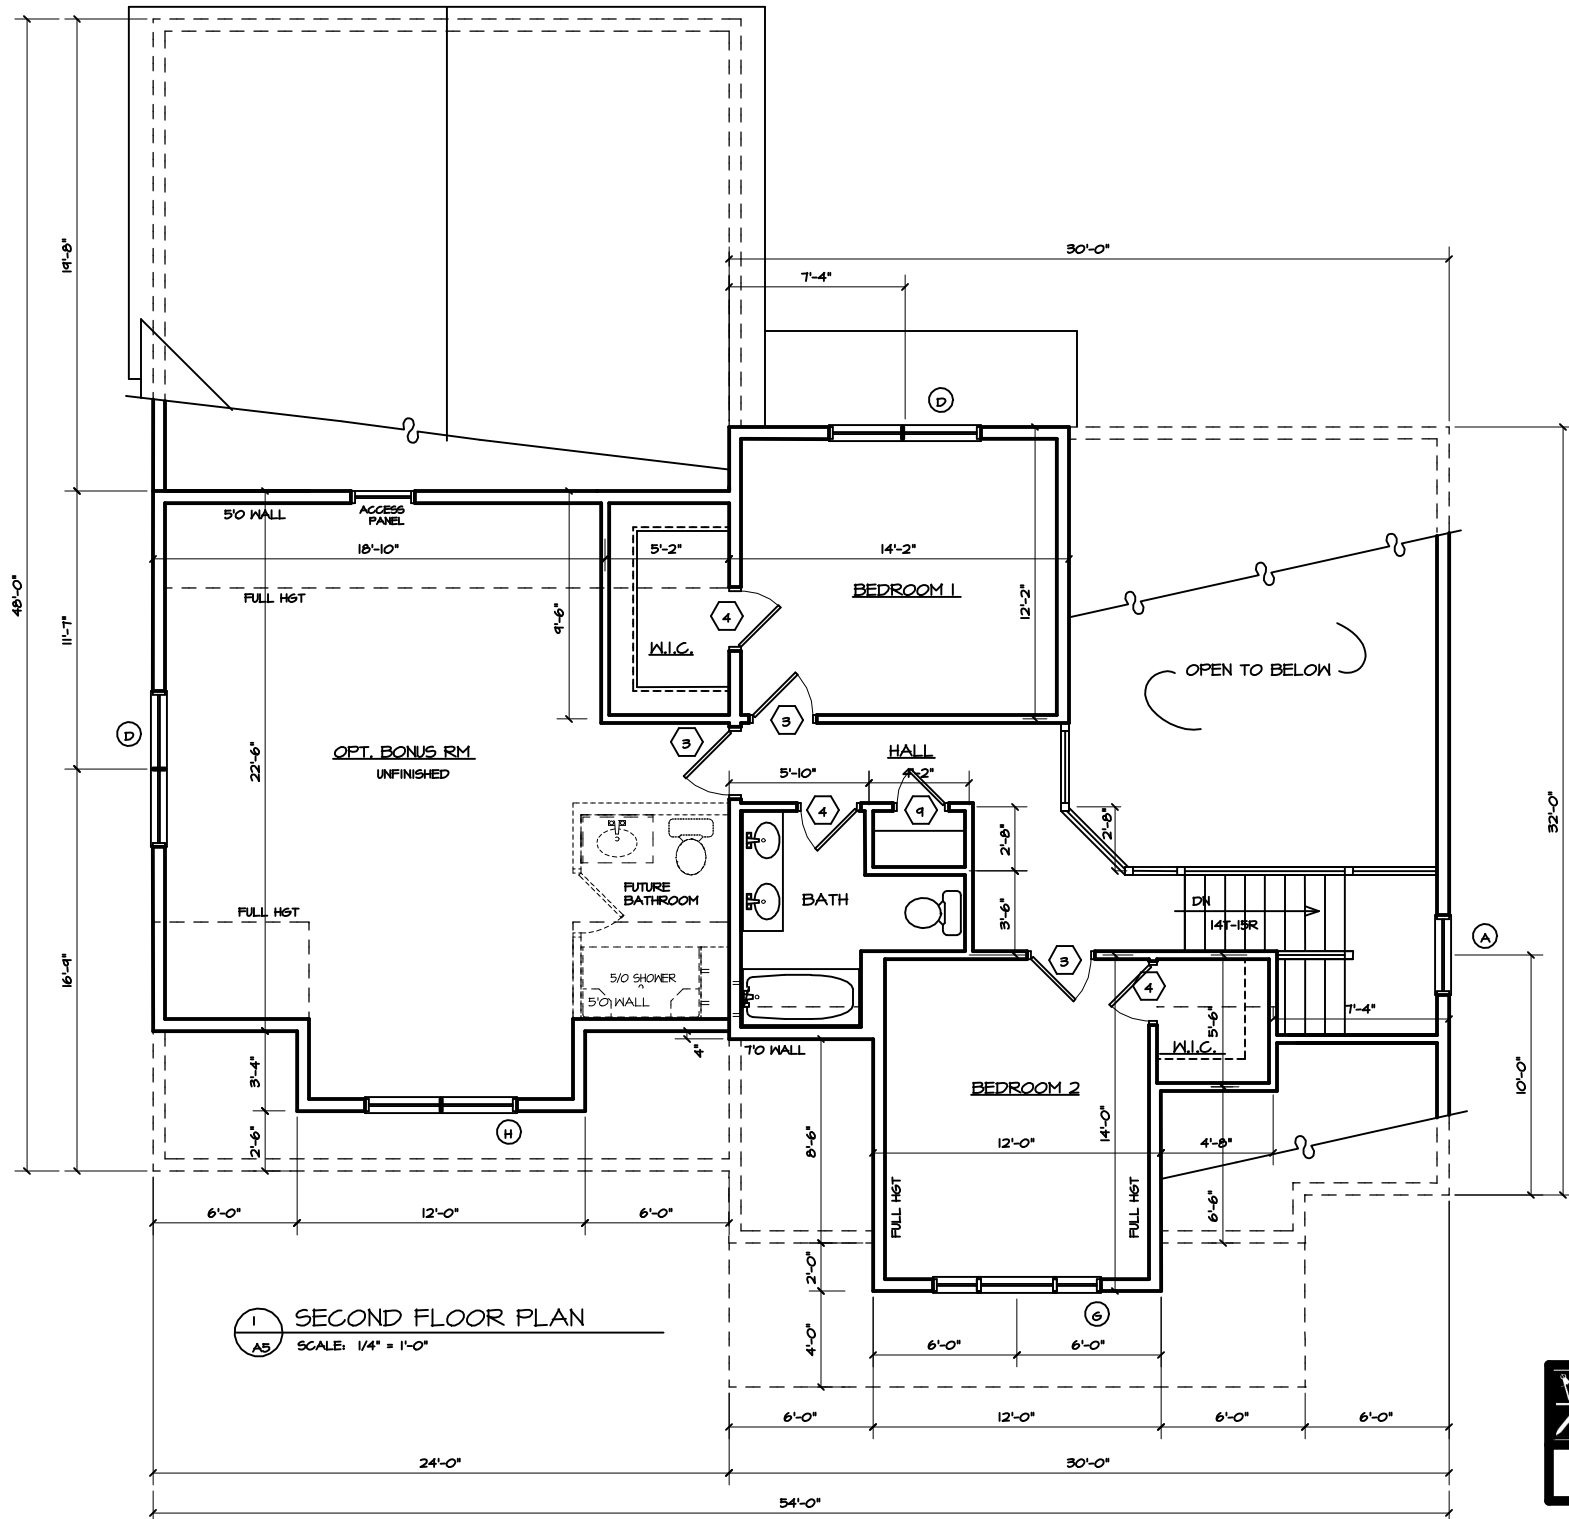

1 SECOND FLOOR PLAN
 A5 SCALE: 1/4" = 1'-0"